


SEE DRAWING NO.3
MATCHLINE

EXISTING HUB PIPE

1. THIS DRAWING SHOWS THE ALIGNMENT OF THE PROPOSED 3 INCH DIA. FORCEMAIN SEWER BETWEEN THE WTA AND PA. CONTRACTOR SHALL INSTALL FORCEMAIN ALONG AND BESIDE EXISTING PAVED ROADWAY. CONTRACTOR SHALL COMPLY WITH REQUIREMENTS OF THE WEST VIRGINIA DIVISION OF HIGHWAYS (WDVH) WHEN WORKING INSIDE THE WVDH RIGHT OF WAY.

LEGEND

- | | | | |
|--|---|--|----------------------------|
| | PROPOSED DROP INLET | | PROPOSED SILT FENCE |
| | PROPOSED STORM DRAIN LINE (CPP) | | PROPOSED SUPER SILT FENCE |
| | PROPOSED LIMIT OF PERMANENT PERMEABLE COVER | | RELOCATED GAS PIPELINE |
| | PROPOSED LIMIT OF LOW PERMEABILITY COVER | | STONE SURFACED ACCESS ROAD |
| | PROPOSED LIMIT OF LOW PERMEABILITY CAP | | VEGETATION |
| | PROPOSED CAP SYSTEM UNDERDRAIN | | |
| | PROPOSED GENERAL FILL SURFACE GRADE OR SUBGRADE | | |
| | EXISTING FENCE | | |
| | EXISTING GAS PIPELINE | | |
| | EXISTING GROUNDWATER MONITORING WELL | | |
| | PROPOSED RIVERBANK ARMORING RIPRAP | | |
| | PROPOSED PIEZOMETERS | | |
| | PROPOSED GROUNDWATER MONITORING WELL | | |
| | PROPOSED PUMPING WELL | | |

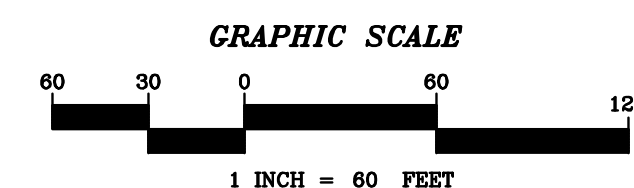

MAPPING REFERENCE:
BASE MAPING SHOWN ON THIS DRAWING WAS PREPARED BY KEDD AERIAL MAPPING BASED ON
AERIAL PHOTOGRAPHY DATED FEBRUARY 22, 2012.

ISSUED FOR BIDDING 5-2-12

Client	No.	Date	Revision
DESIGN	CAD File No.		
	Drawn		
	Checked		
	Approved		
Scale:	1"=60'		
	Scale:		
Date:	01-0081-7000		
	Project No.		
POTESTA & ASSOCIATES, INC.			
SOLUTION, INC.			
ST. LOUIS, MISSOURI			
THREE INCH PE FORCEMAIN PLAN BETWEEN WTA AND PA			
AND PA			
RCRA INTERIM MEASURES			
CAPS AND COVERS CONTRACT			
23			
Drawing No.			